

# NGCMH - GROUND FLOOR PLAN FIRE AND EVACUATION


STAGE RIGHT  
WEST SIDE  
(AUDIENCE LEFT)

STAGE LEFT  
EAST SIDE  
(AUDIENCE RIGHT)

**F&E Key**

Fire extinguishers:

- Water
- CO2
- Fire Blanket
- First Aid Kit
- Call Point
- Exit Route

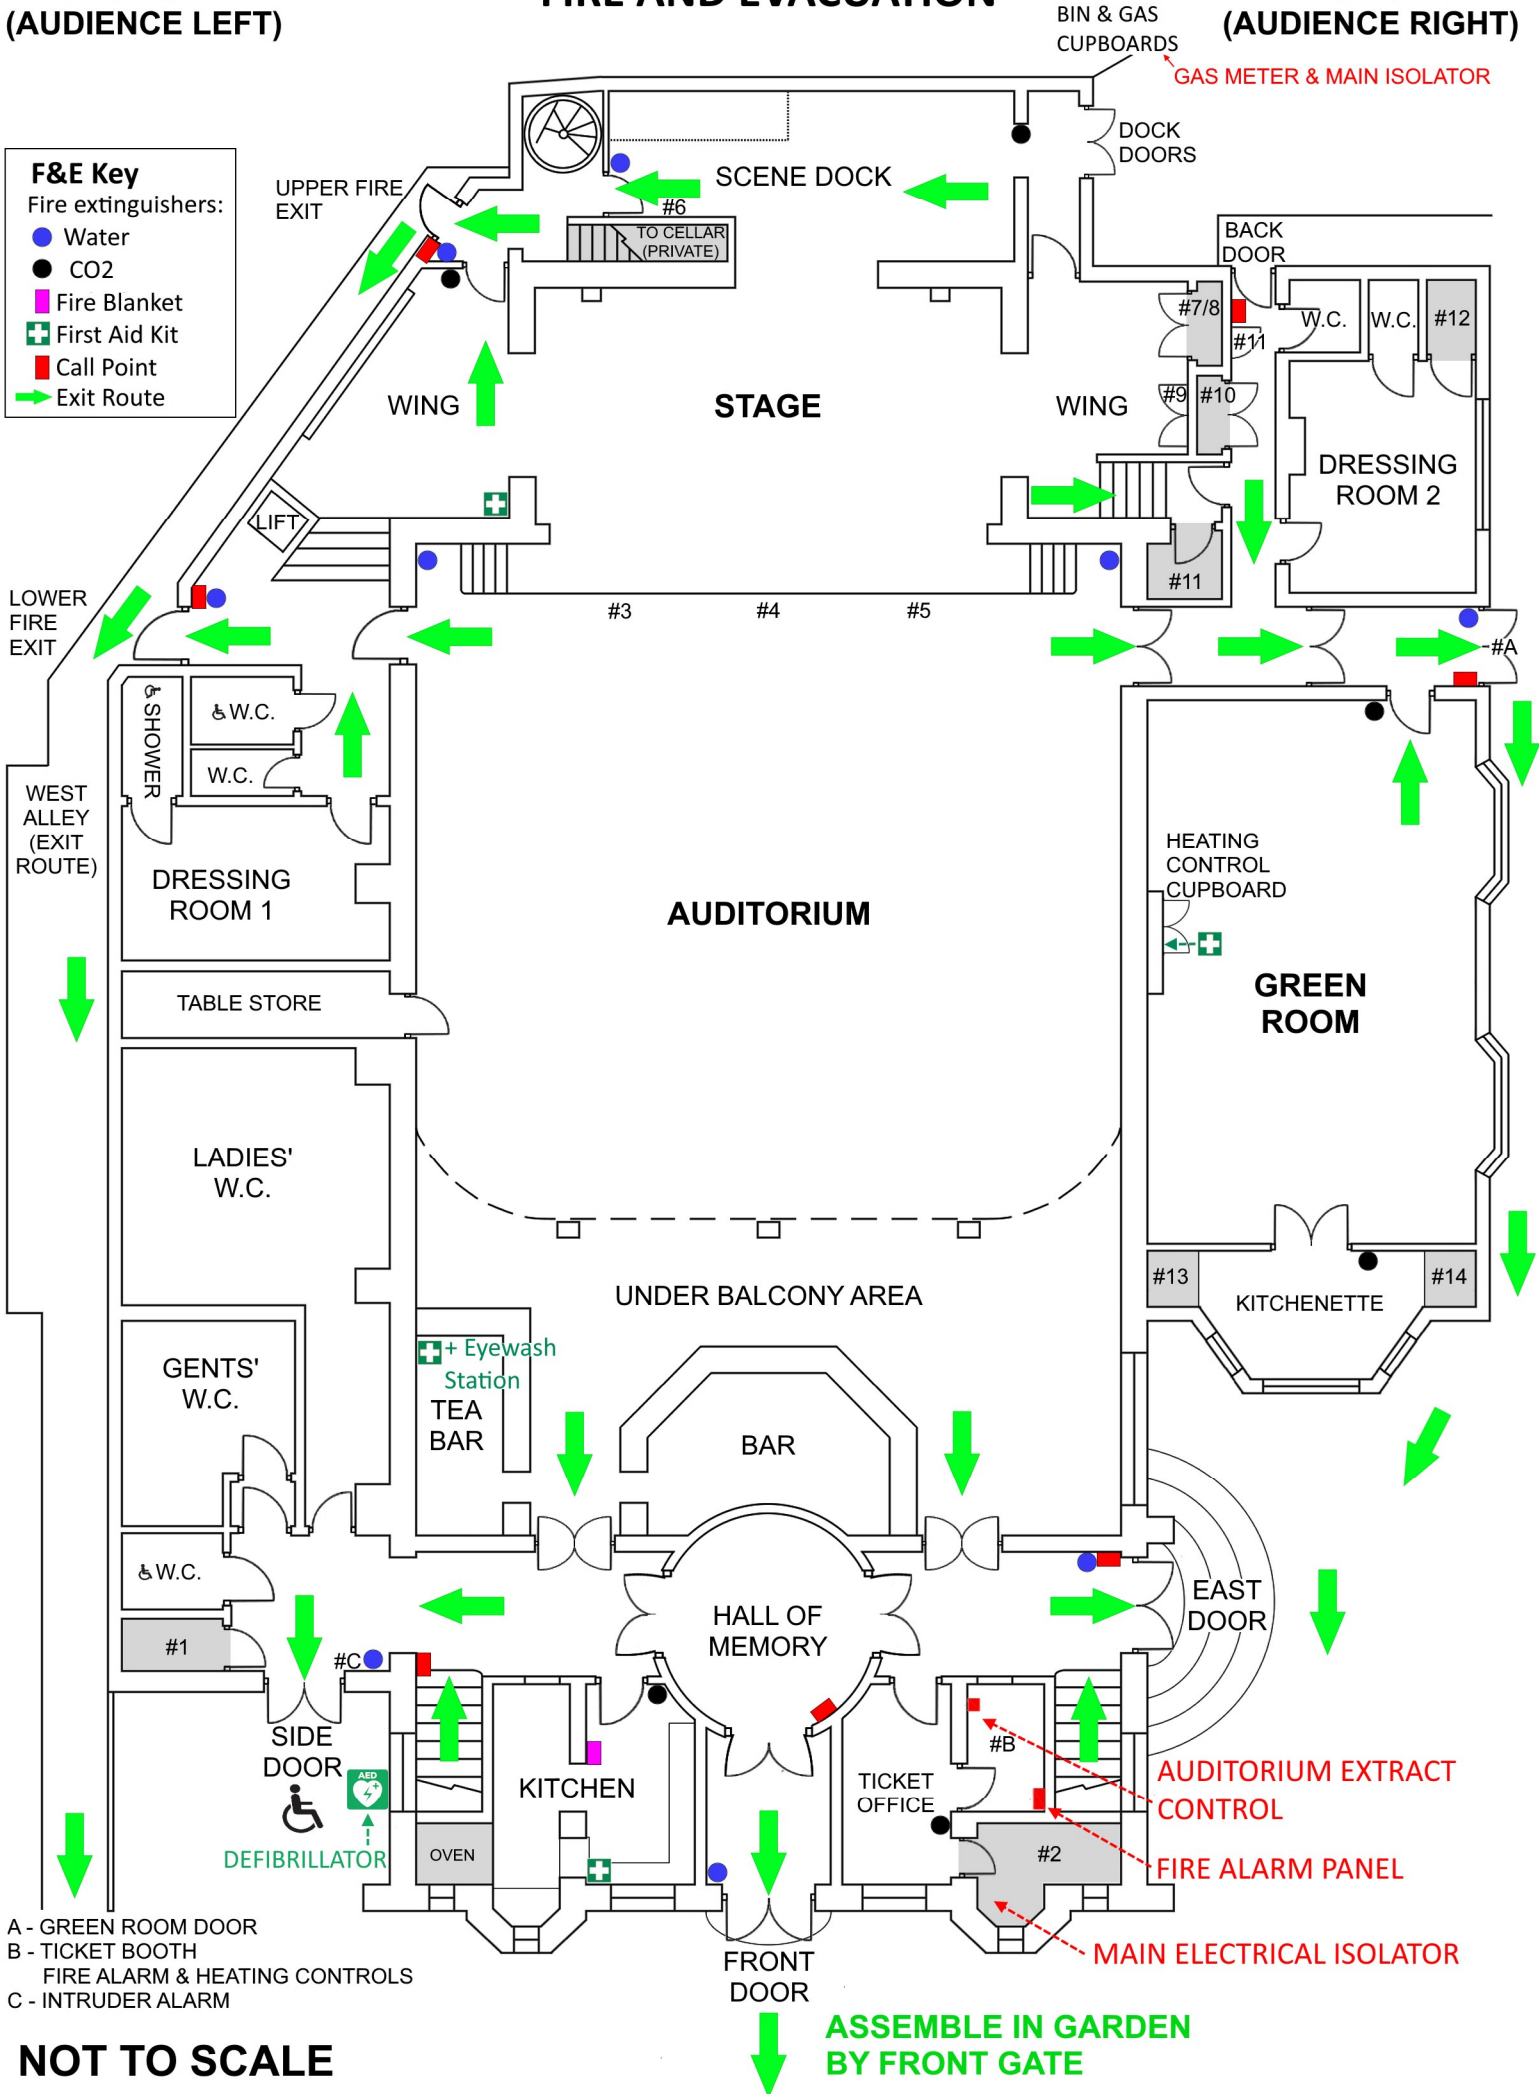

- A - GREEN ROOM DOOR
- B - TICKET BOOTH
- FIRE ALARM & HEATING CONTROLS
- C - INTRUDER ALARM

**NOT TO SCALE**

**ASSEMBLE IN GARDEN  
BY FRONT GATE**


STAGE RIGHT  
WEST SIDE  
(AUDIENCE LEFT)

# NGCMH - FIRST FLOOR PLAN FIRE AND EVACUATION


STAGE LEFT  
EAST SIDE  
(AUDIENCE RIGHT)

**F&E Key**  
Fire extinguishers:  
● CO2  
➔ Exit Route

## REAR OF BUILDING

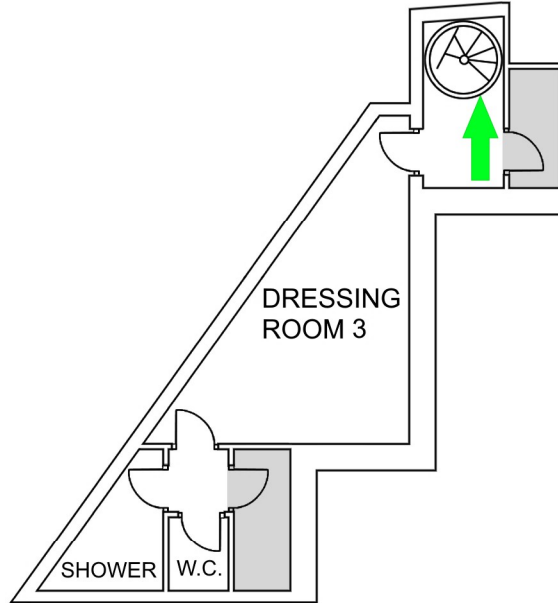

## FRONT OF BUILDING

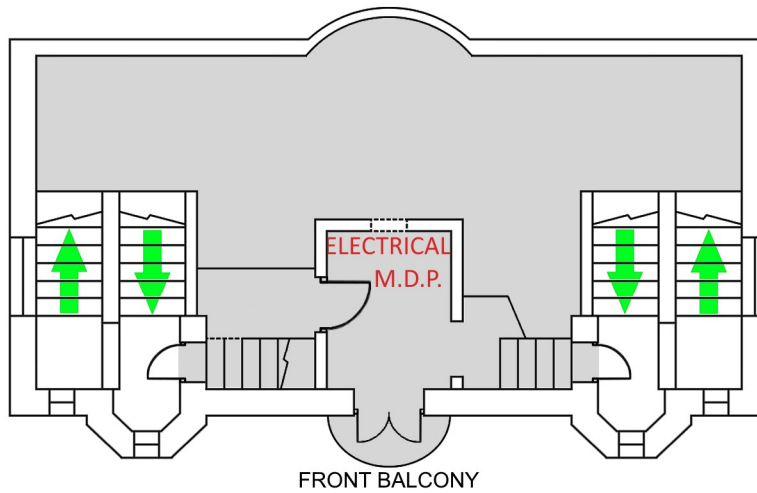

NOT TO SCALE


STAGE RIGHT  
WEST SIDE  
(AUDIENCE LEFT)

# NGCMH - SECOND FLOOR PLAN FIRE AND EVACUATION


STAGE LEFT  
EAST SIDE  
(AUDIENCE RIGHT)

## REAR OF BUILDING

**F&E Key**  
Fire extinguishers:  
● Water  
● CO2  
■ Call Point  
➔ Exit Route

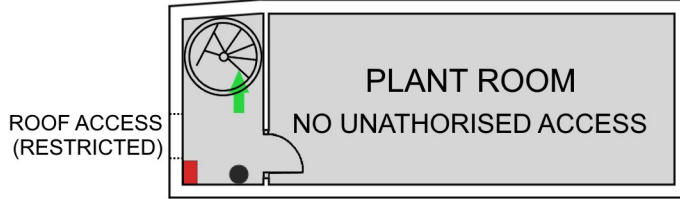

## FRONT OF BUILDING

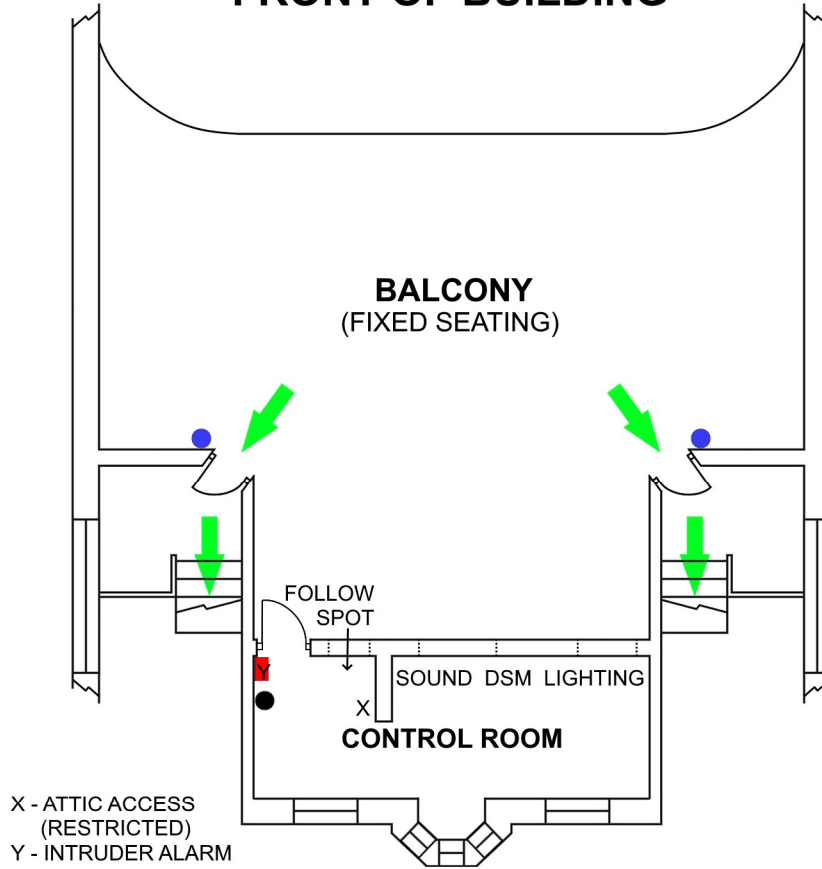

NOT TO SCALE